

1 BASEMENT

DRAWING NAME:

PROJECT NAME:
15 ST HUBERT AVE
TORONTO, ON M4J 3Y8 RESIDENCE

SCALE:

DATE: 06.16.18

DRAWN BY: R.M.

CHECKED BY: R.M.


PROJECT No.: 2018-1




THE CONTRACTOR SHALL CHECK AND VERIFY ALL DIMENSIONS. DO NOT SCALE THE DRAWINGS.

THIS DRAWING SHALL NOT BE USED FOR CONSTRUCTION PURPOSES UNTIL ISSUED FOR CONSTRUCTION BY THE DESIGN PROFESSIONAL.

PROJECT NORTH:

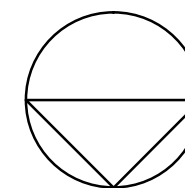

DRAWING No.:

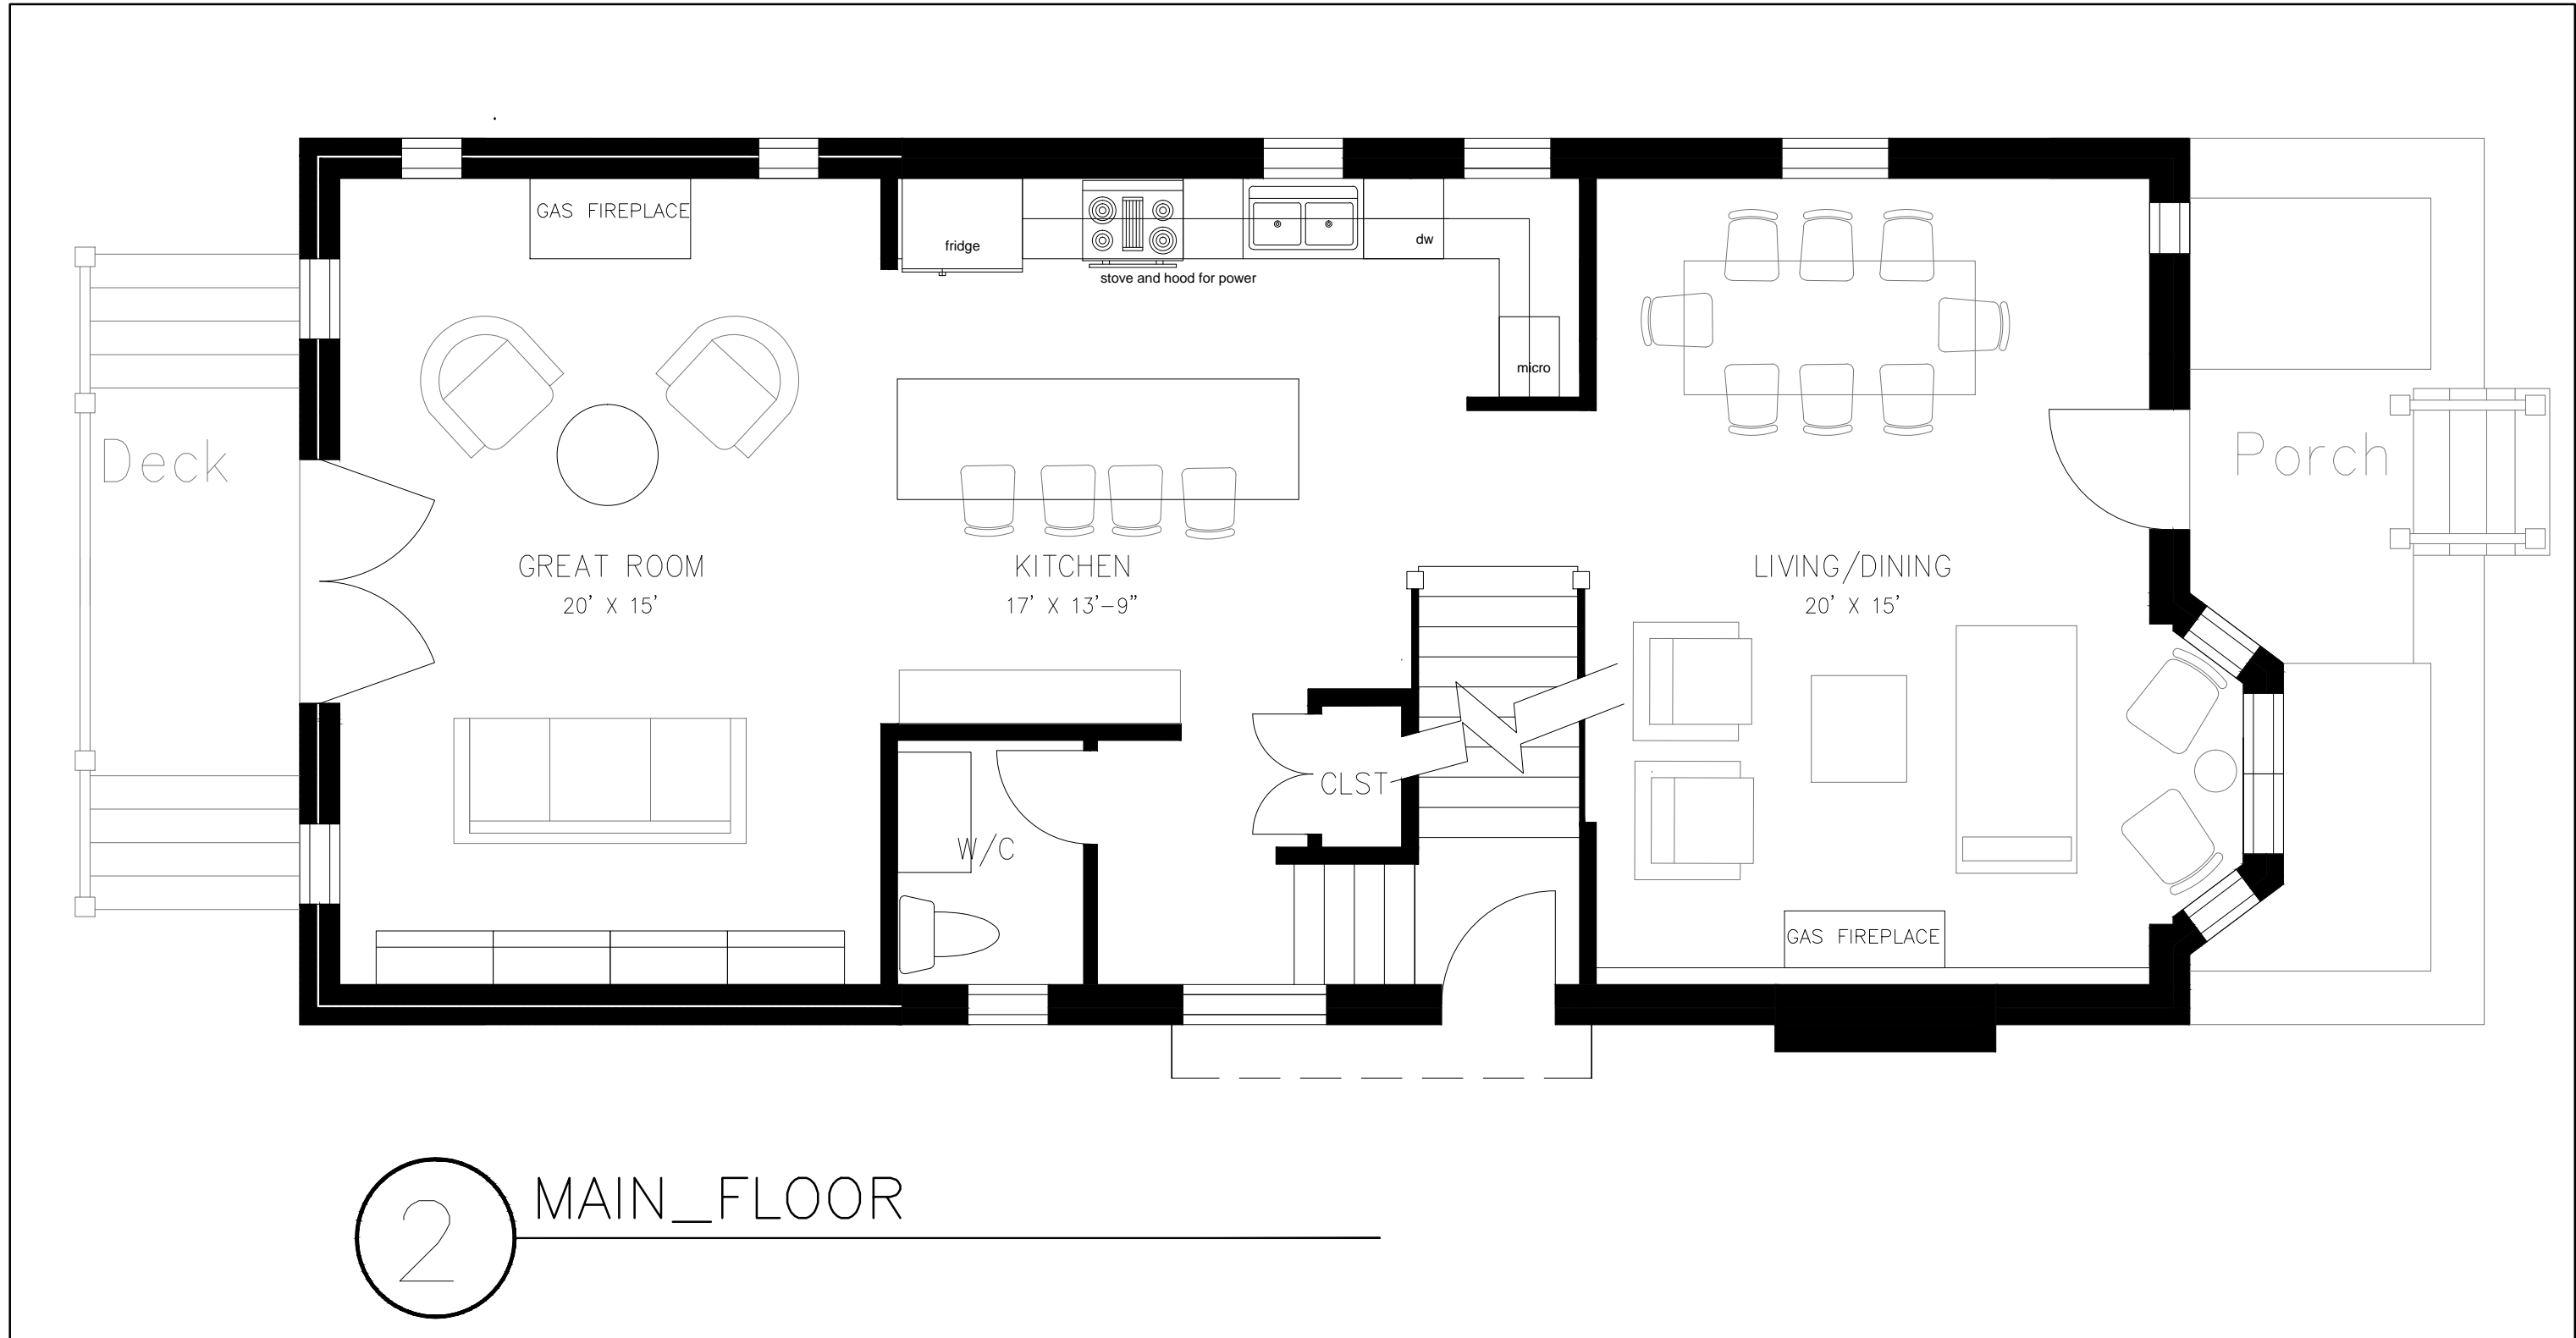

DRAWING NAME:

PROJECT NAME:
15 ST HUBERT AVE
TORONTO, ON M4J 3Y8 RESIDENCE


SCALE:

DATE: 06.16.18

DRAWN BY: R.M.

CHECKED BY: R.M.


PROJECT No.: 2018-1

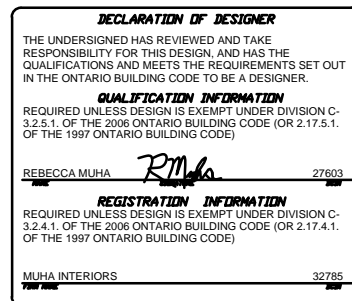


THE CONTRACTOR SHALL CHECK AND
VERIFY ALL DIMENSIONS. DO NOT
SCALE THE DRAWINGS.

THIS DRAWING SHALL NOT BE USED
FOR CONSTRUCTION PURPOSES UNTIL
ISSUED FOR CONSTRUCTION BY THE
DESIGN PROFESSIONAL.

PROJECT NORTH:

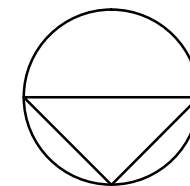

DRAWING No.:

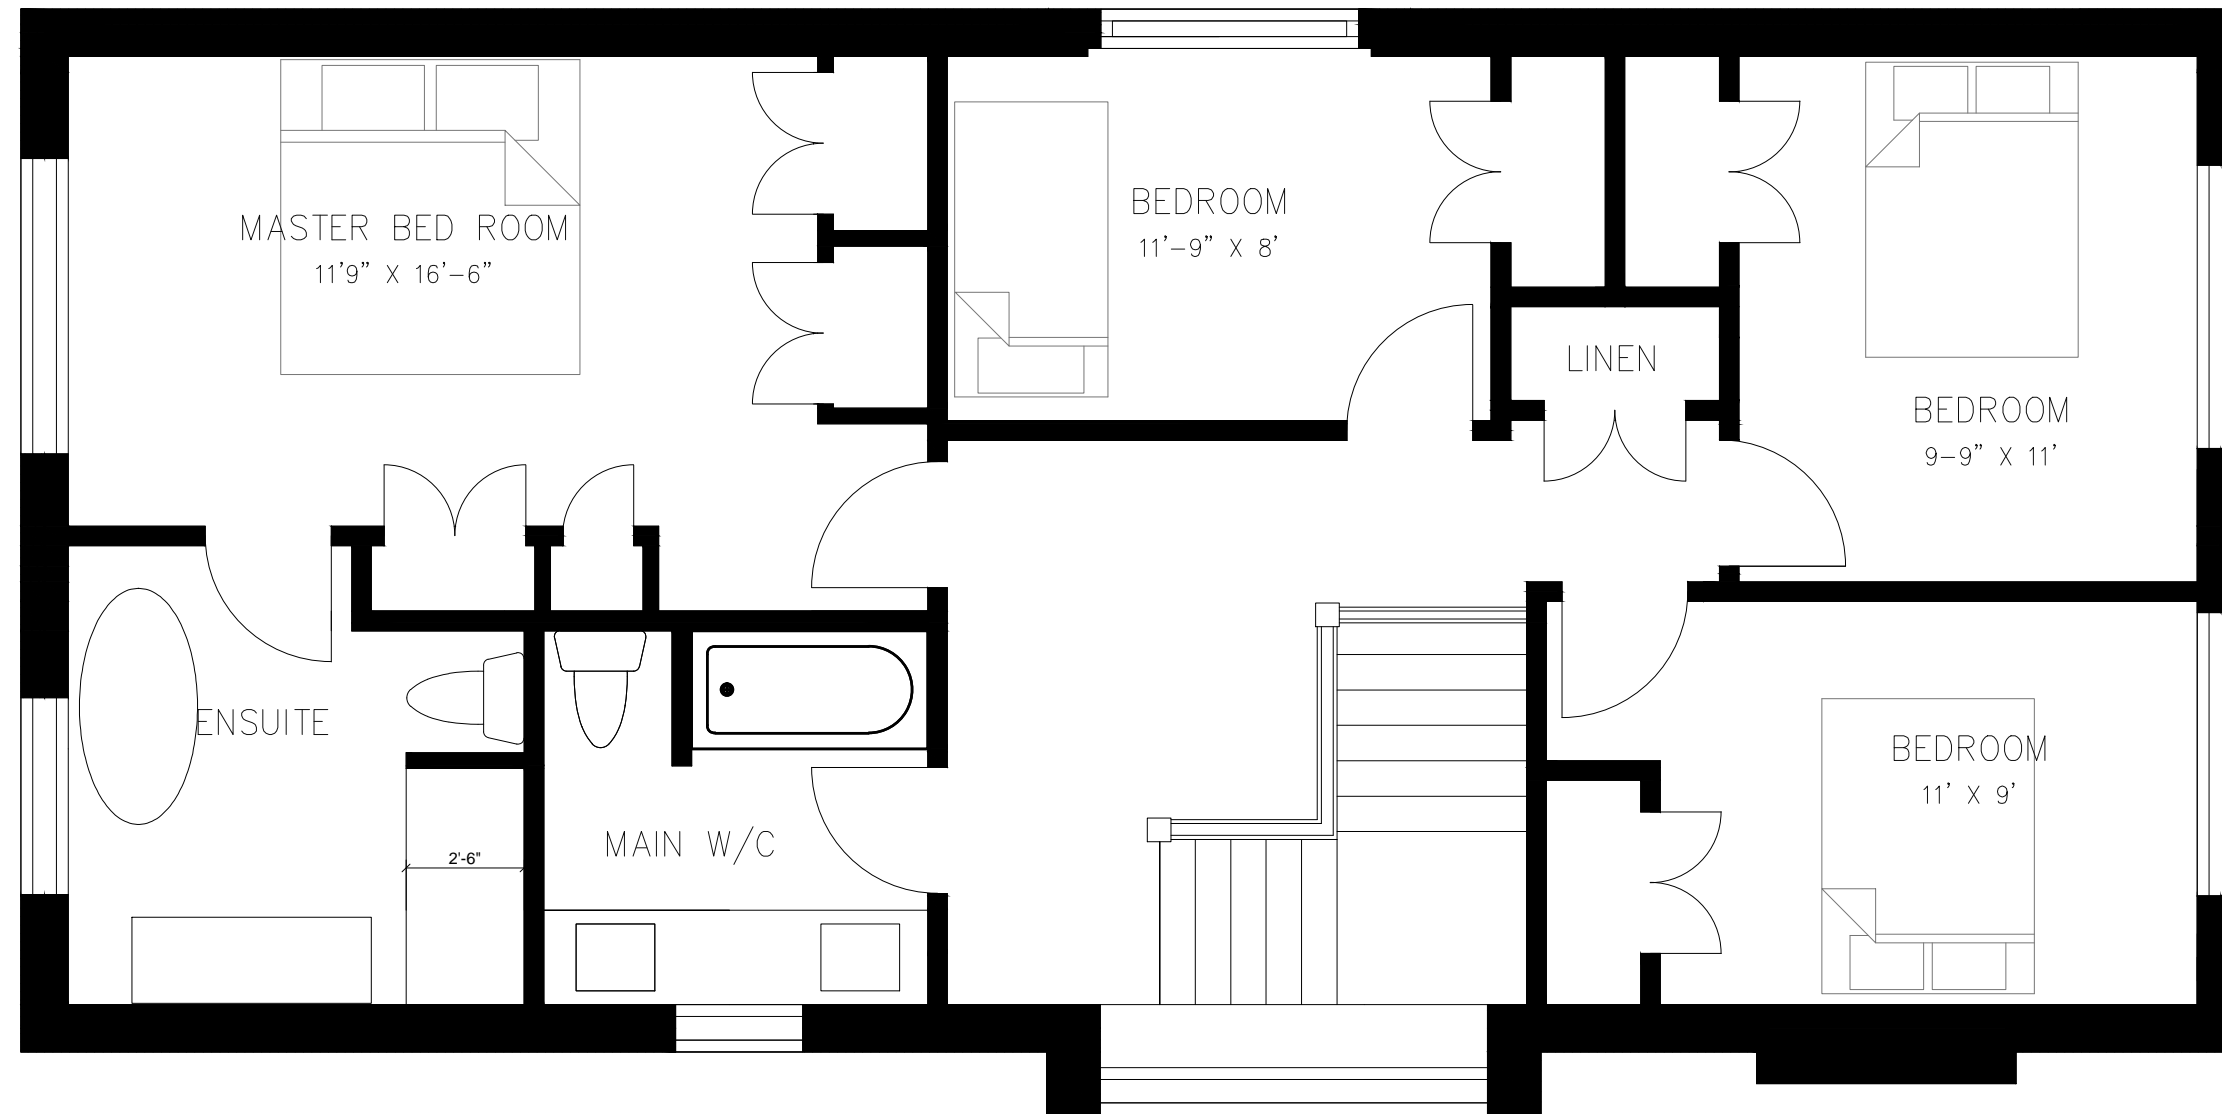

3 SECOND_FLOOR

DRAWING NAME:

PROJECT NAME:
15 ST HUBERT AVE
TORONTO, ON M4J 3Y8 RESIDENCE


SCALE:

DATE: 06.16.18

DRAWN BY: R.M.

CHECKED BY: R.M.


PROJECT No.: 2018-1

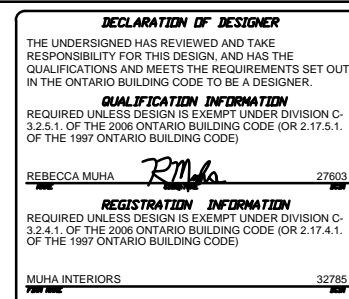

THE CONTRACTOR SHALL CHECK AND
VERIFY ALL DIMENSIONS. DO NOT
SCALE THE DRAWINGS.

THIS DRAWING SHALL NOT BE USED
FOR CONSTRUCTION PURPOSES UNTIL
ISSUED FOR CONSTRUCTION BY THE
DESIGN PROFESSIONAL.

PROJECT NORTH:

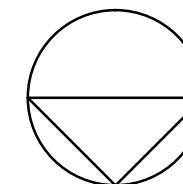

DRAWING No.: